


BASEMENT PLAN


A SOUTH

A

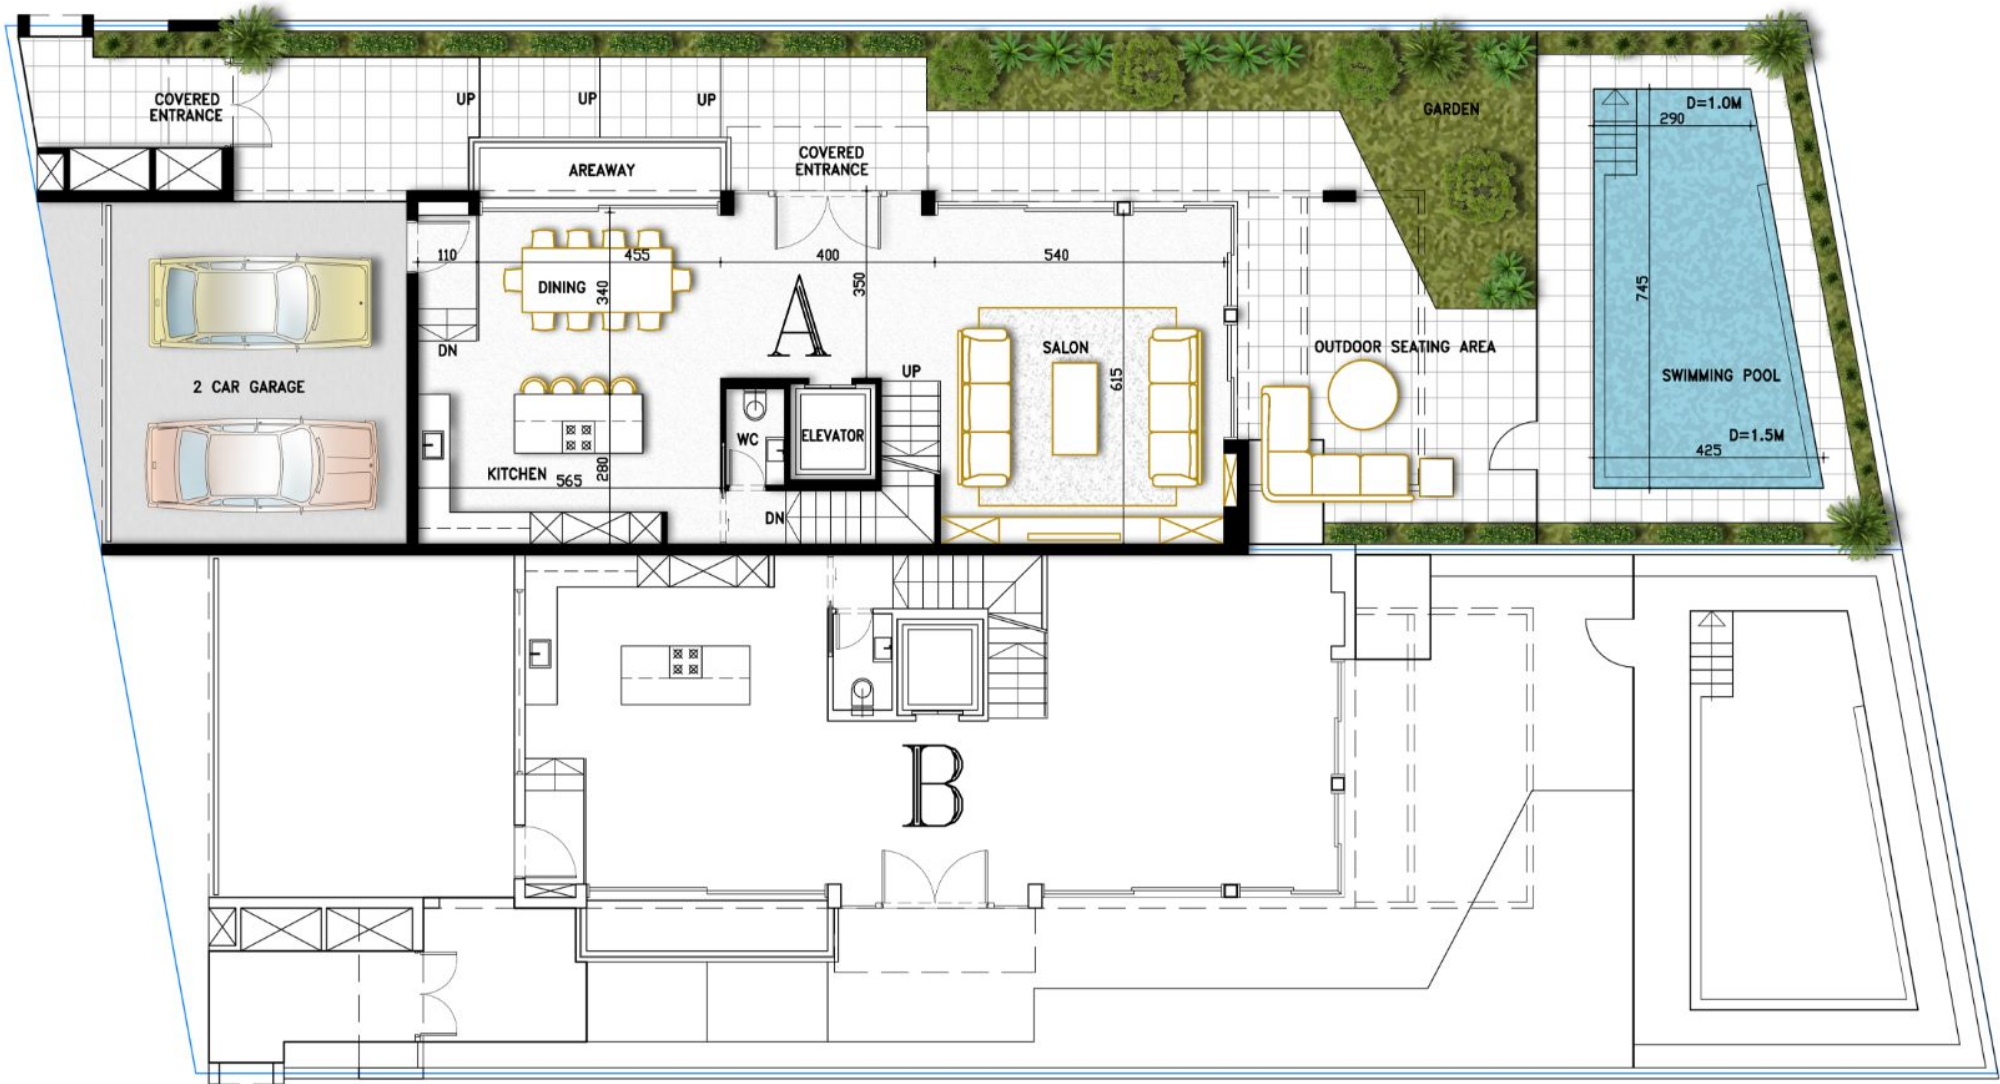

GROUND FLOOR PLAN A SOUTH

A

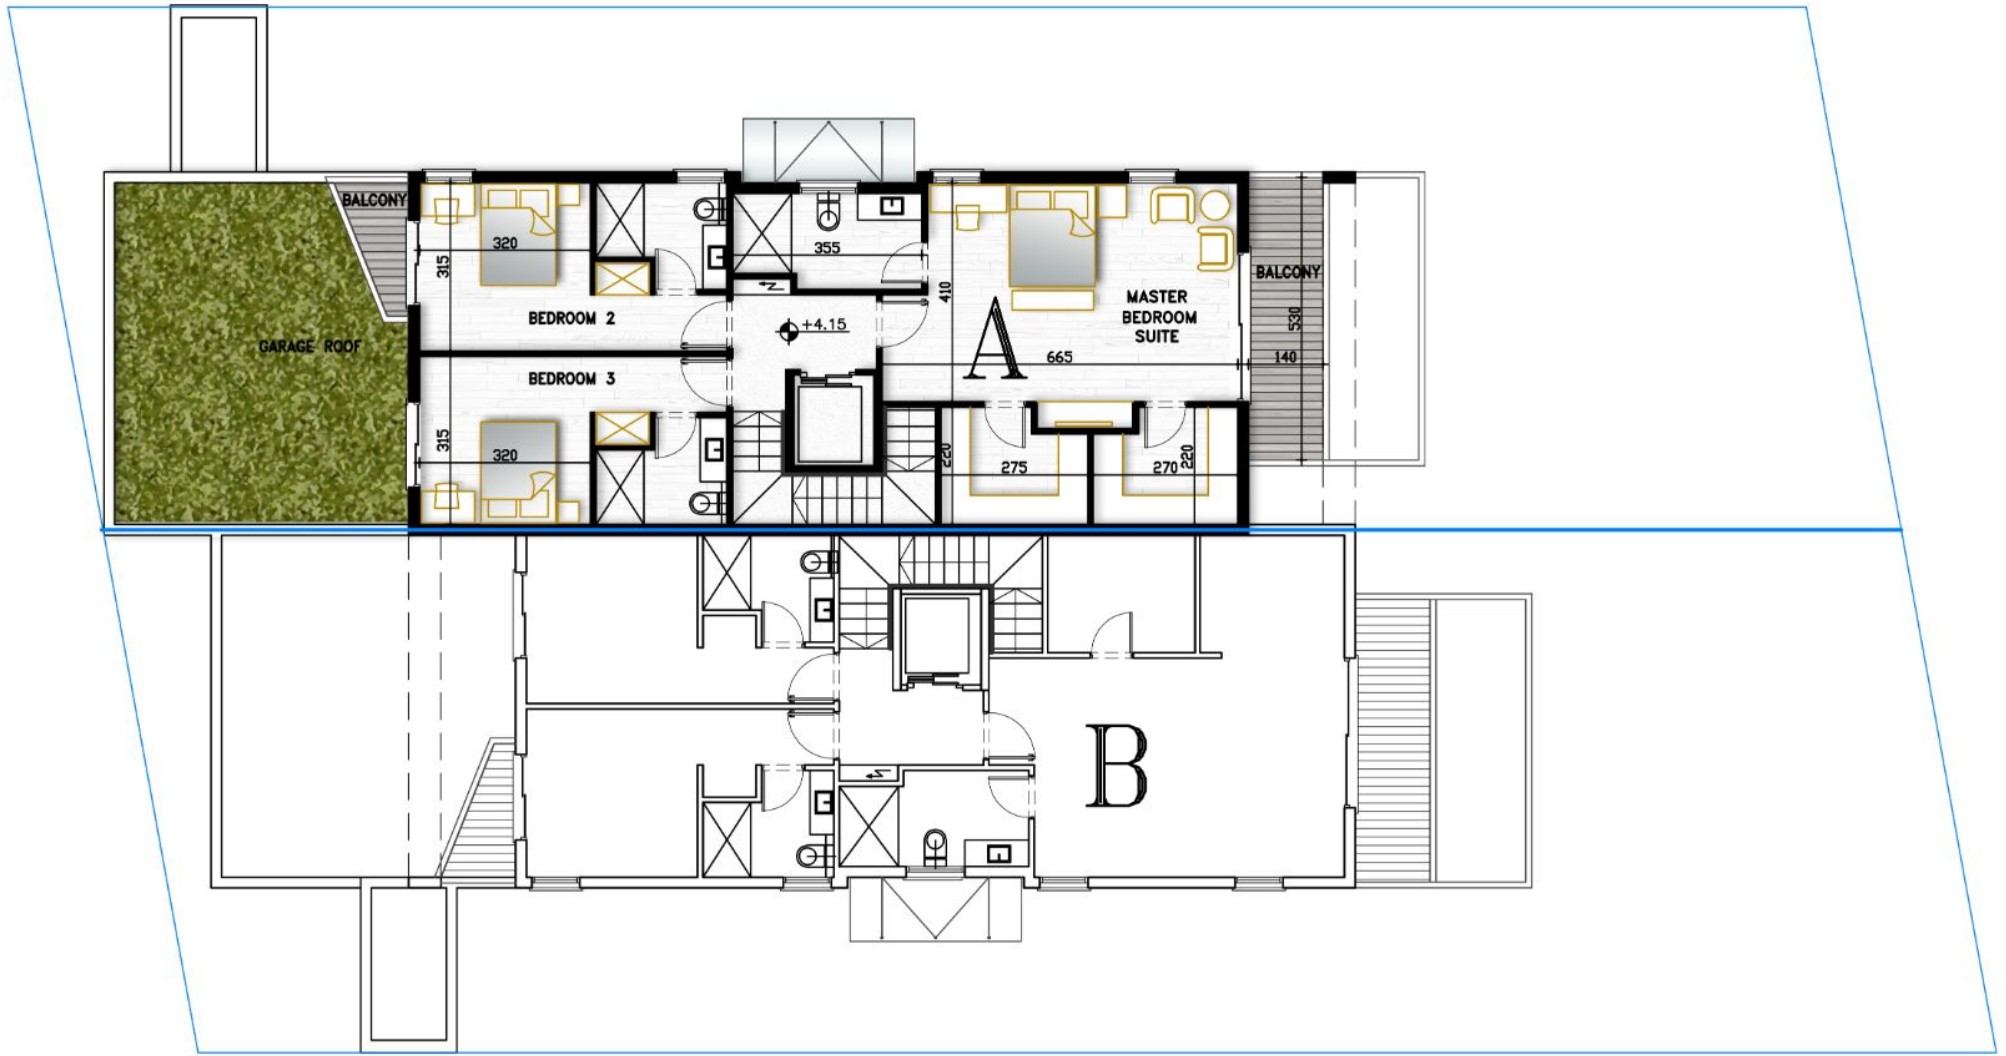

FIRST FLOOR PLAN A SOUTH

A